


PROFIL NR	3000	3250	3500	3750	4000	4250	4500	4750	5000	5250	5500	5750	6000	6250	6500	6750
HOR. KURV.			R=∞		A=250		R=1000		A=250	R=∞	A=318	R=1000	A=318		R=∞	
BREDDEUTV.																
TVERRFALL																
H.kj.b.k.																
V.kj.b.k.																
PROFIL H.	-148.66	-141.35	-138.85	-136.35	-133.85	-131.35	-128.85	-126.35	-123.85	-121.35	-118.85	-116.35	-113.85	-111.35	-108.85	-106.35
TERRENG H.	-148.66	-141.35	-138.85	-136.35	-133.85	-131.35	-128.85	-126.35	-123.85	-121.35	-118.85	-116.35	-113.85	-111.35	-108.85	-106.35

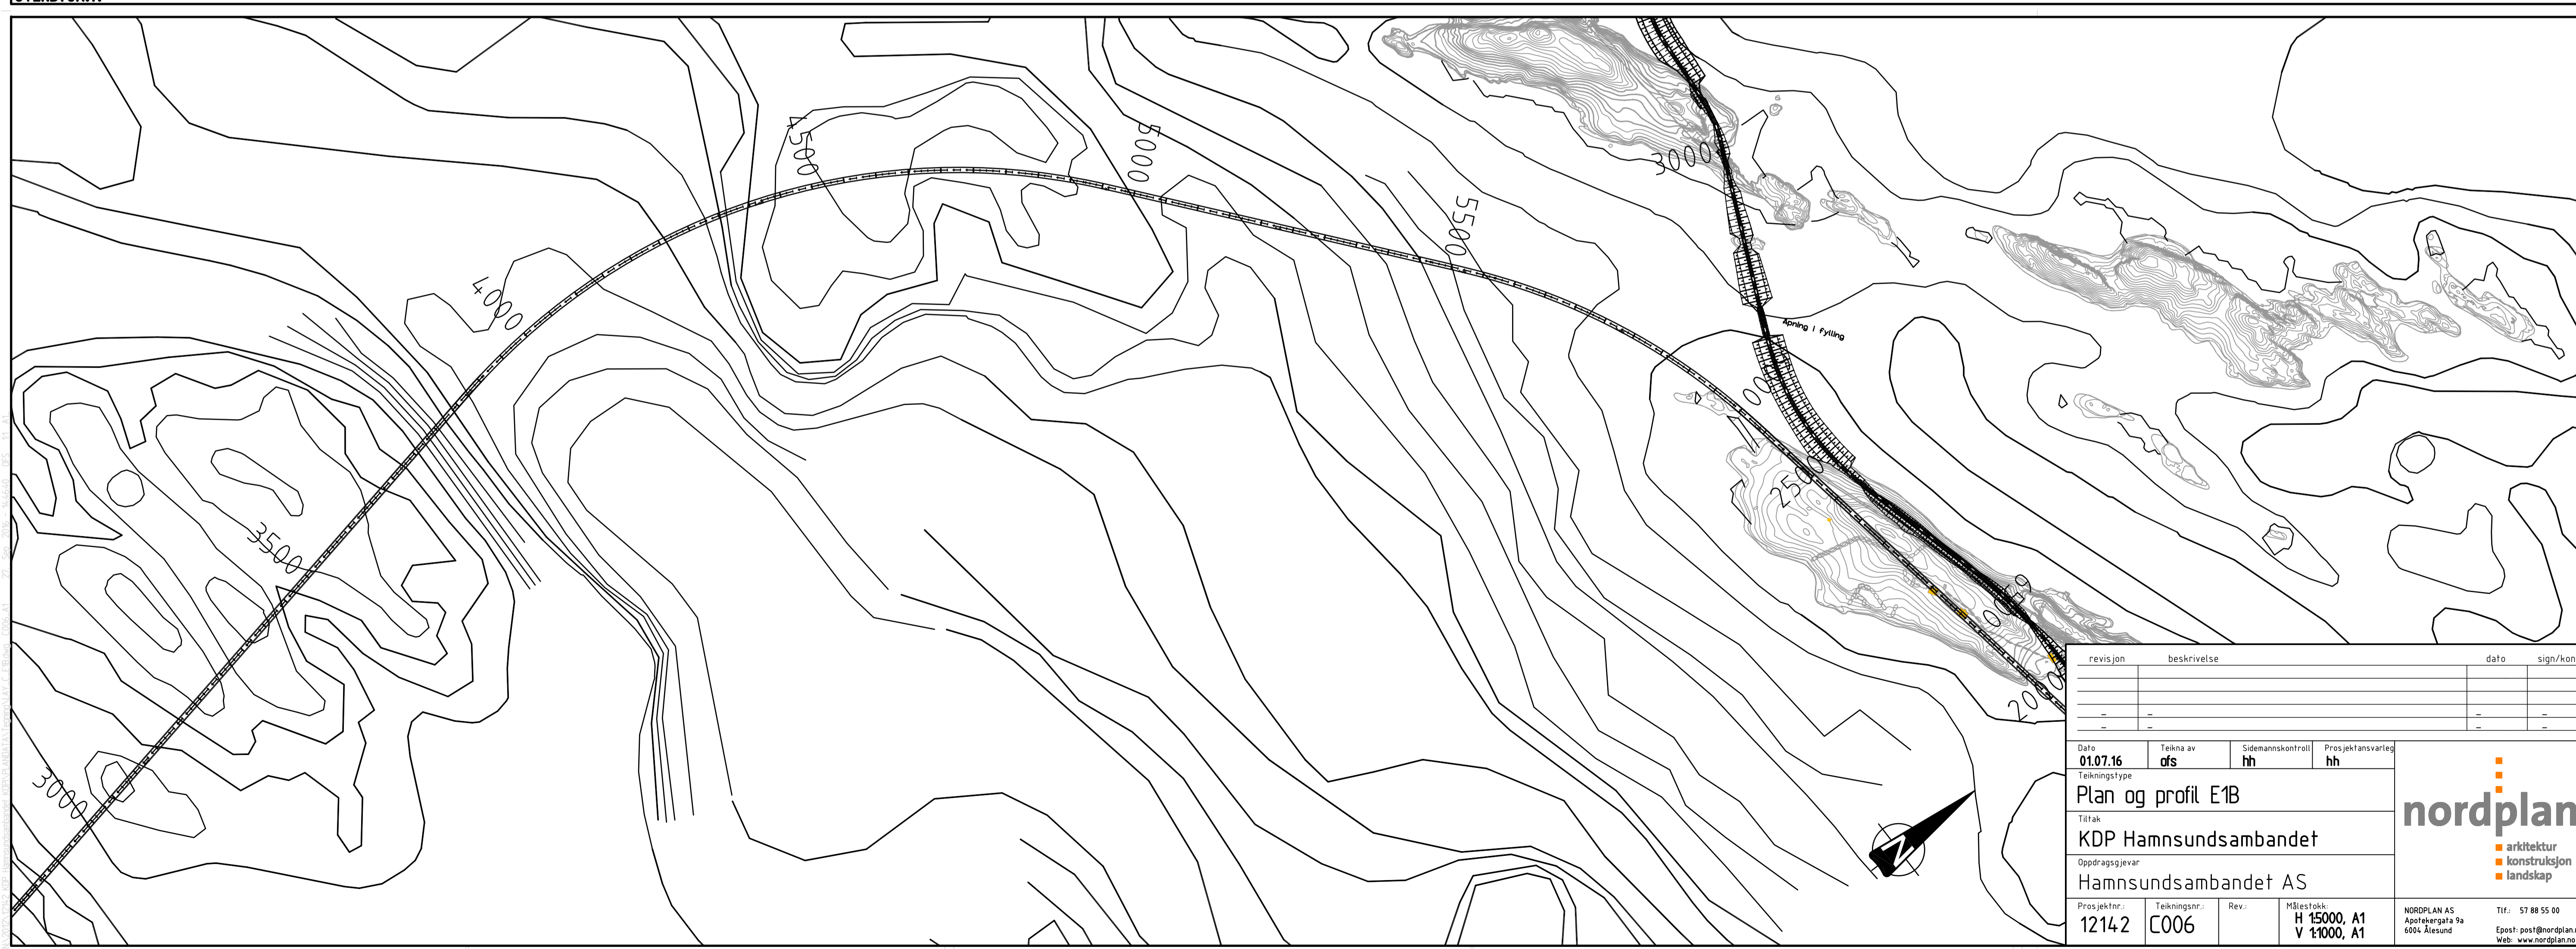

revisjon	beskrivelse	dato	sign/contr

Dato	01.07.16	Tekna av	dfs	Sidemannskontroll	hh	Prosjektansvarlig	hh
Tekningsstype	Plan og profil E1B						
Tilfak	KDP Hamnsundsambandet						
Oppdragsjever	Hamnsundsambandet AS						
Prosjektnr.	12142	Tekningsnr.	C006	Rev.		Målestokk	H 15000, A1 V 1000, A1
				NORPLAN AS Kjellerergata 9a 6004 Ålesund		Tlf: 57 88 55 00 Epost: post@nordplan.no Web: www.nordplan.no	